


1st December, 2016

Not For Construction

100% Schematic Design
A-132A - Basement Level 01 RCP

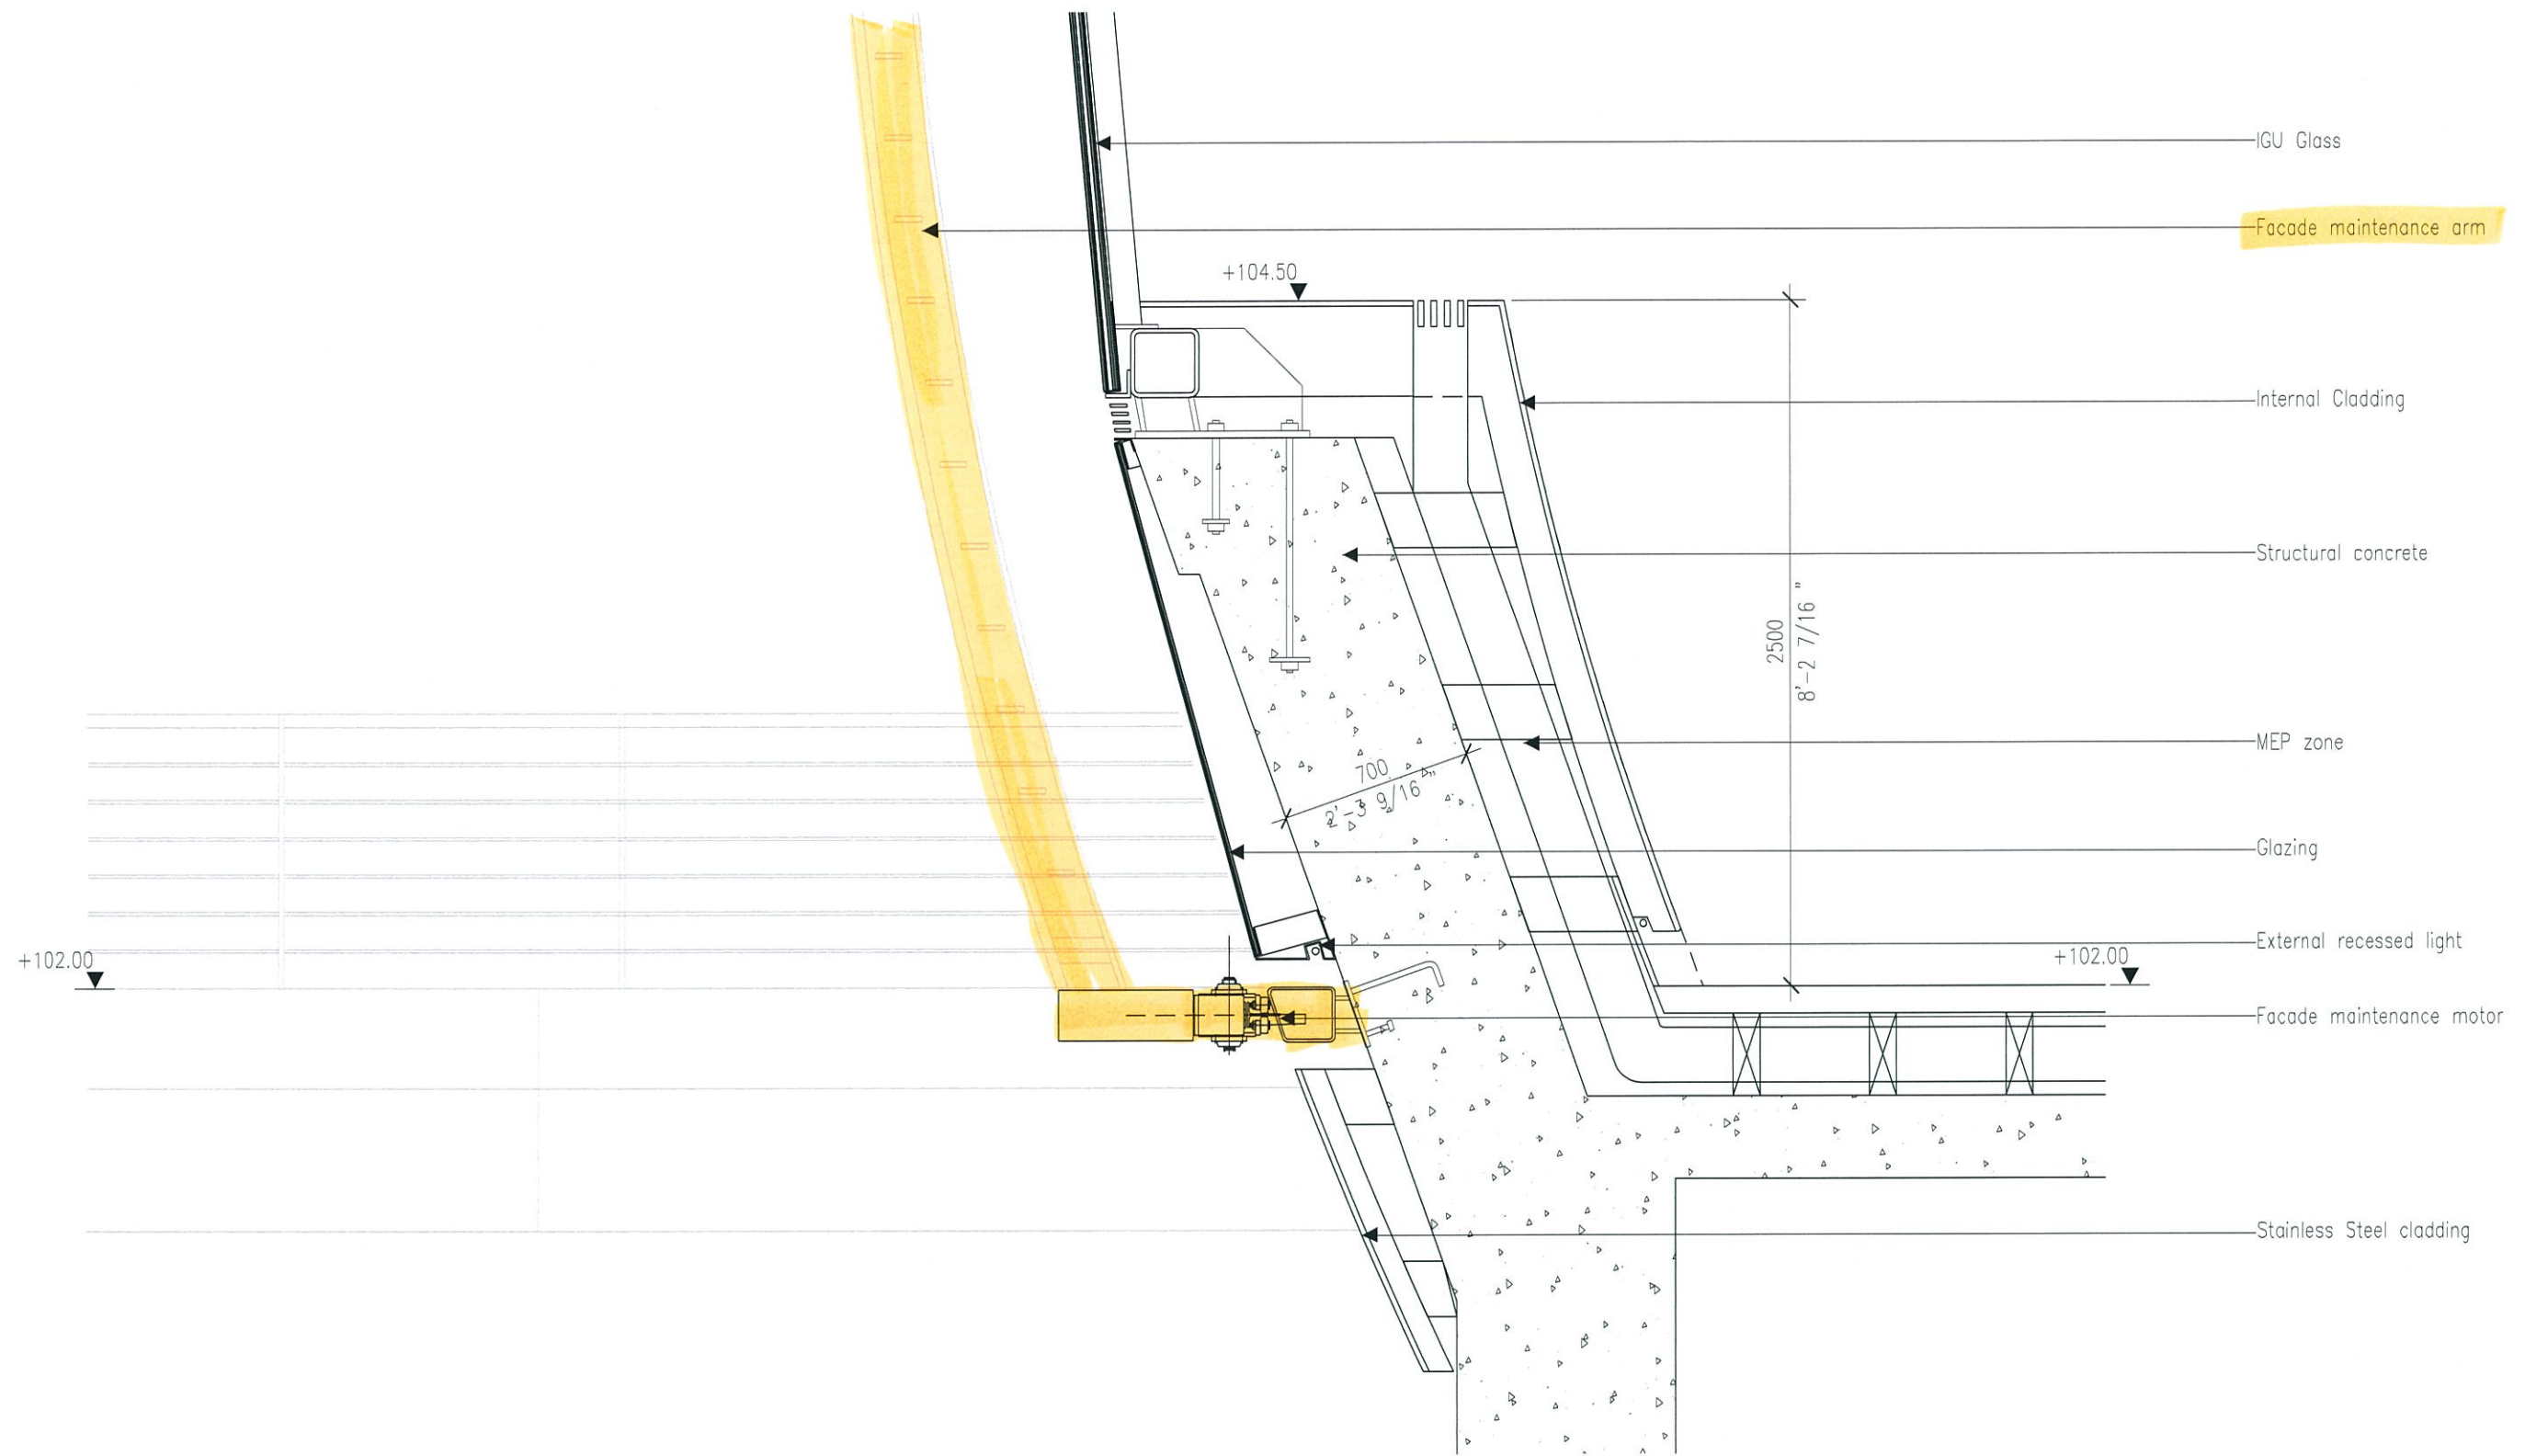

01 Dome base detail
1/2" = 1'-0" (1:24)


0 2.5' 5' 10' 20' 40'

Marina Bay - Singapore

1st December, 2016

Not For Construction

A-252 - Facade detail 01 Maintenance Access

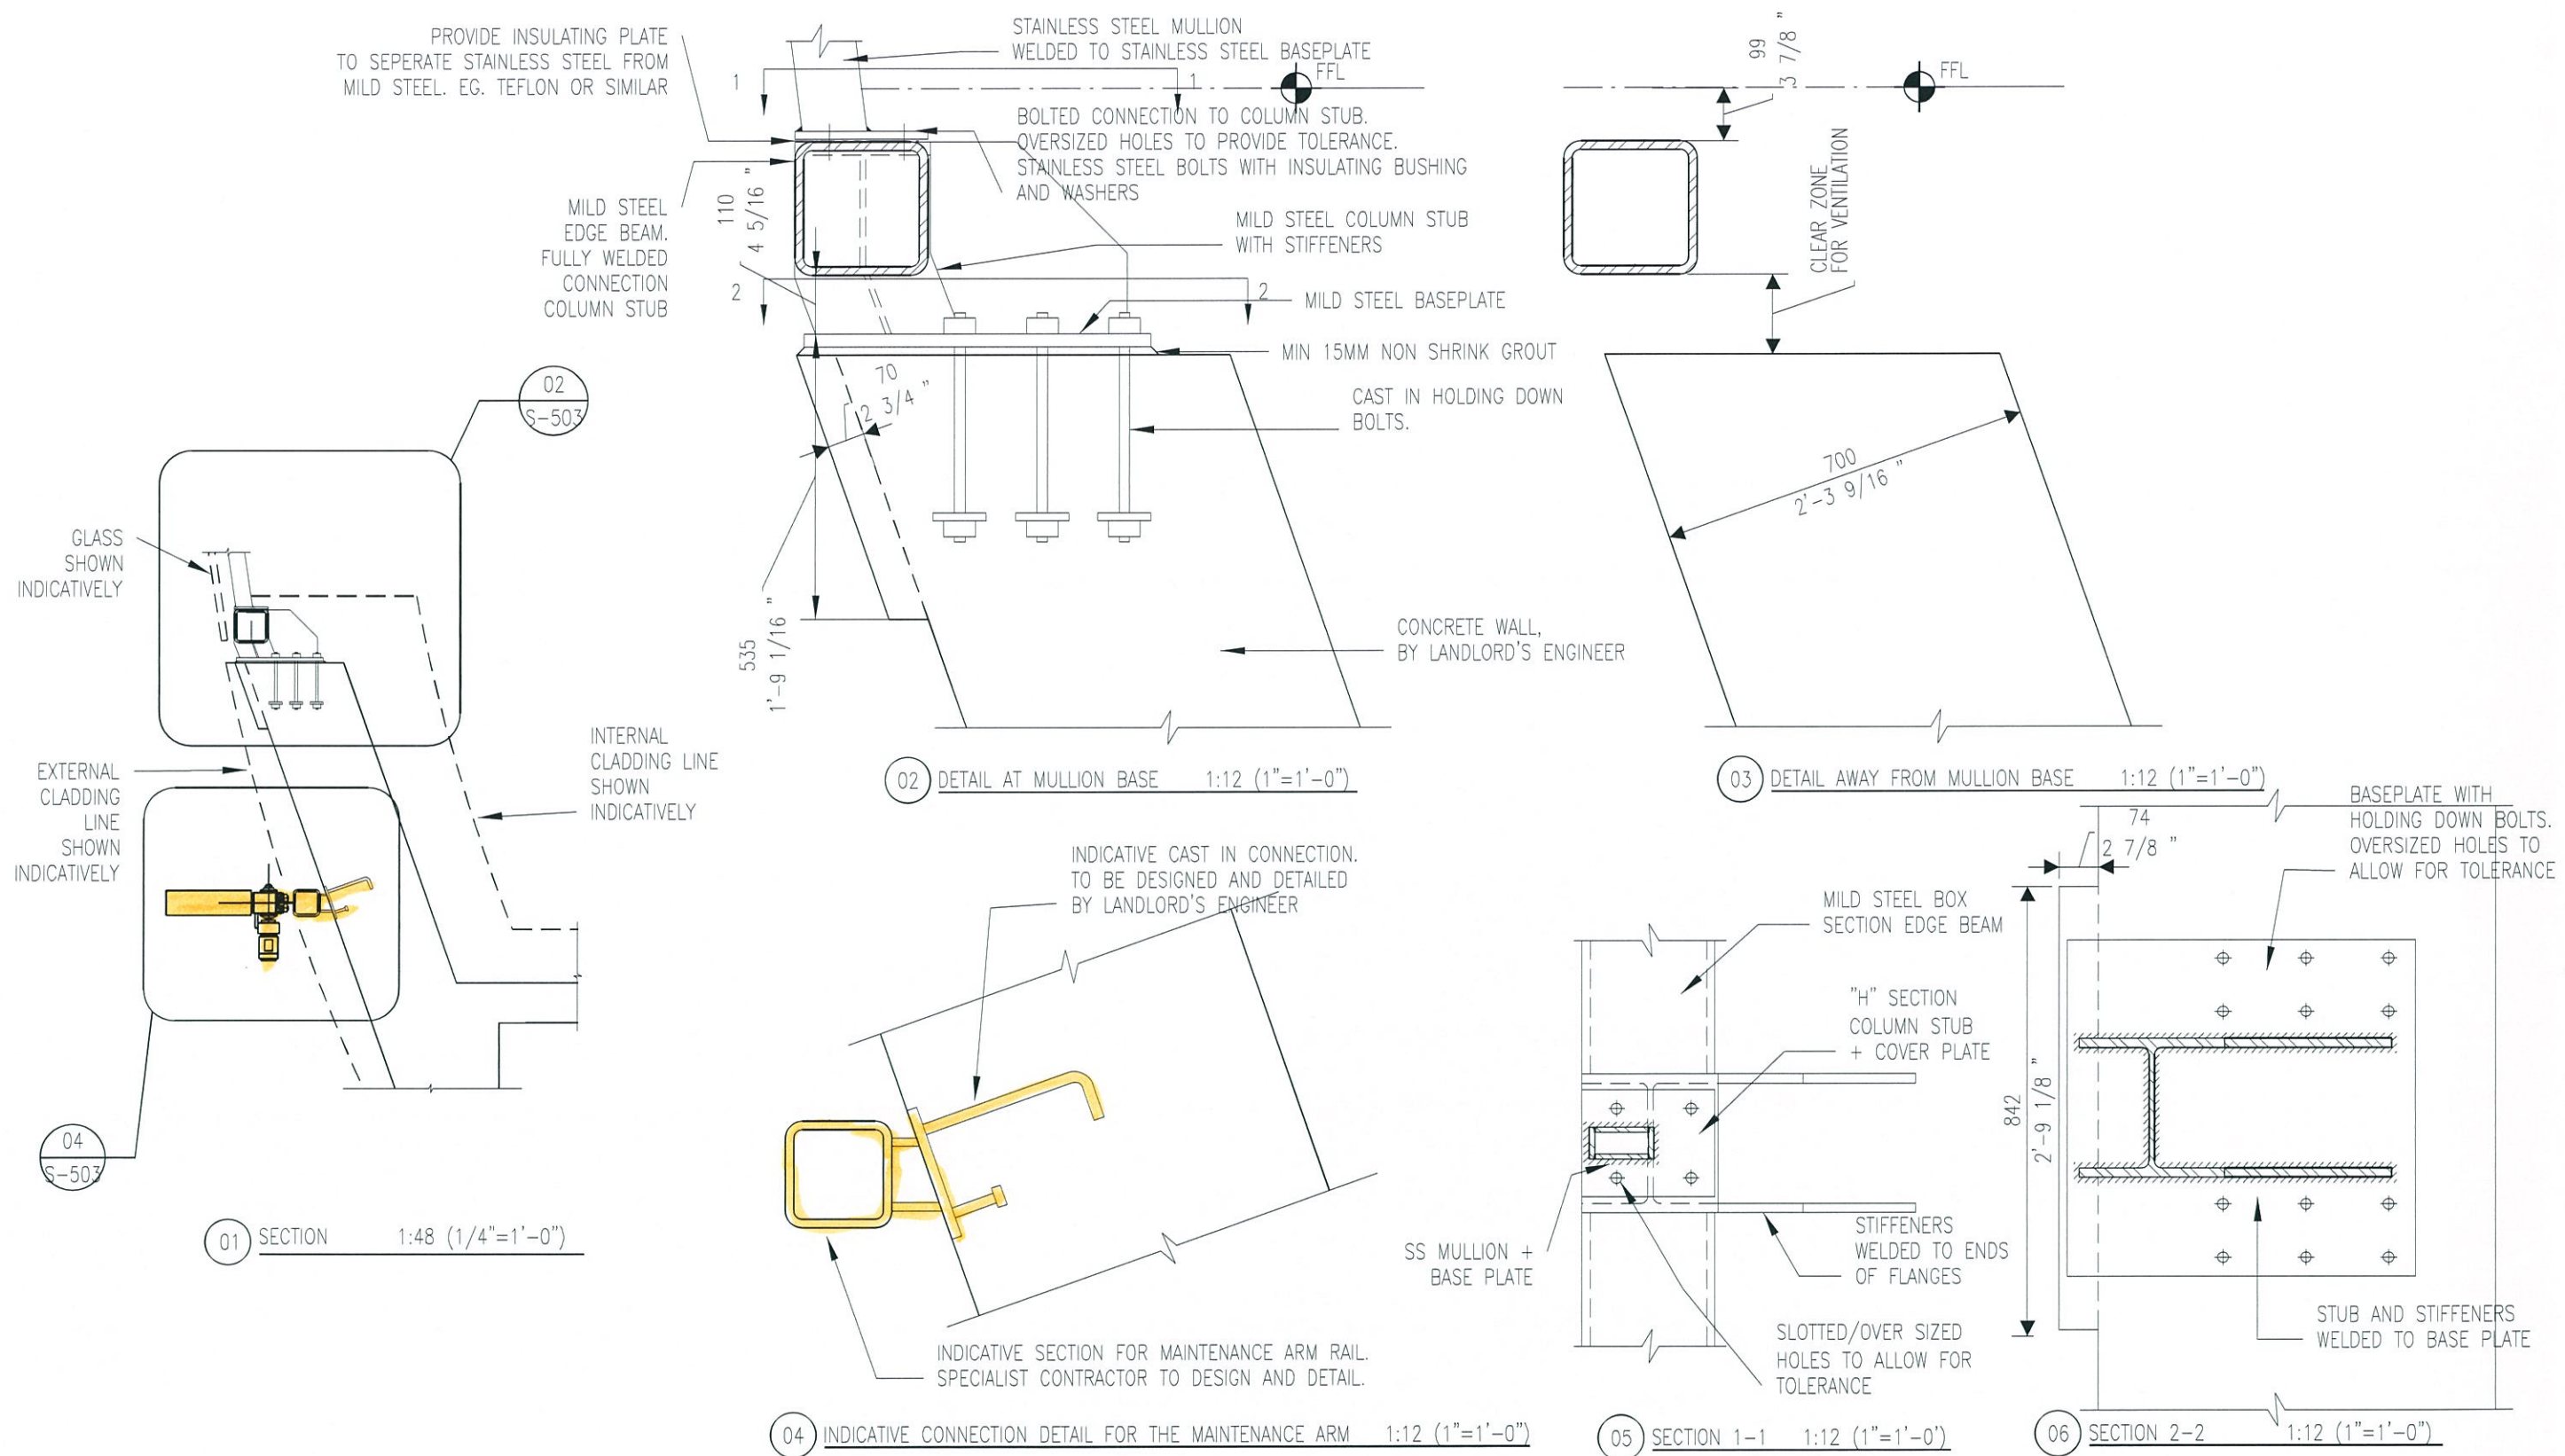

DOME SUPPORT DETAILS
VARIOUS



NOTE:
All dimensions and areas subject to building survey.
Do not scale drawings.
Dimensions govern.
All dimensions shall be verified on site before proceeding with the work.
Foster + Partners shall be notified in writing of any discrepancies.
Any areas indicated on this sheet are approximate and indicative only.
NOT FOR CONSTRUCTION

Apple Inc.
1 Infinite Loop
MS 52-RO
Cupertino, CA 95014
Tel: 408.974.xxxx
Fax: 408.974.xxxx

Design Consultant:
Foster + Partners
www.fosterandpartners.com

Structural Cladding Consultant:
Eckersley O'Callaghan
www.eocallaghan.com


Signed:
Apple Store
Marina Bay Sands
Singapore

Issued / Revised Date
100% SD 11/09/2016

Apple Approval Date

CONCRETE WALL
CLADDING DETAIL

SG-290

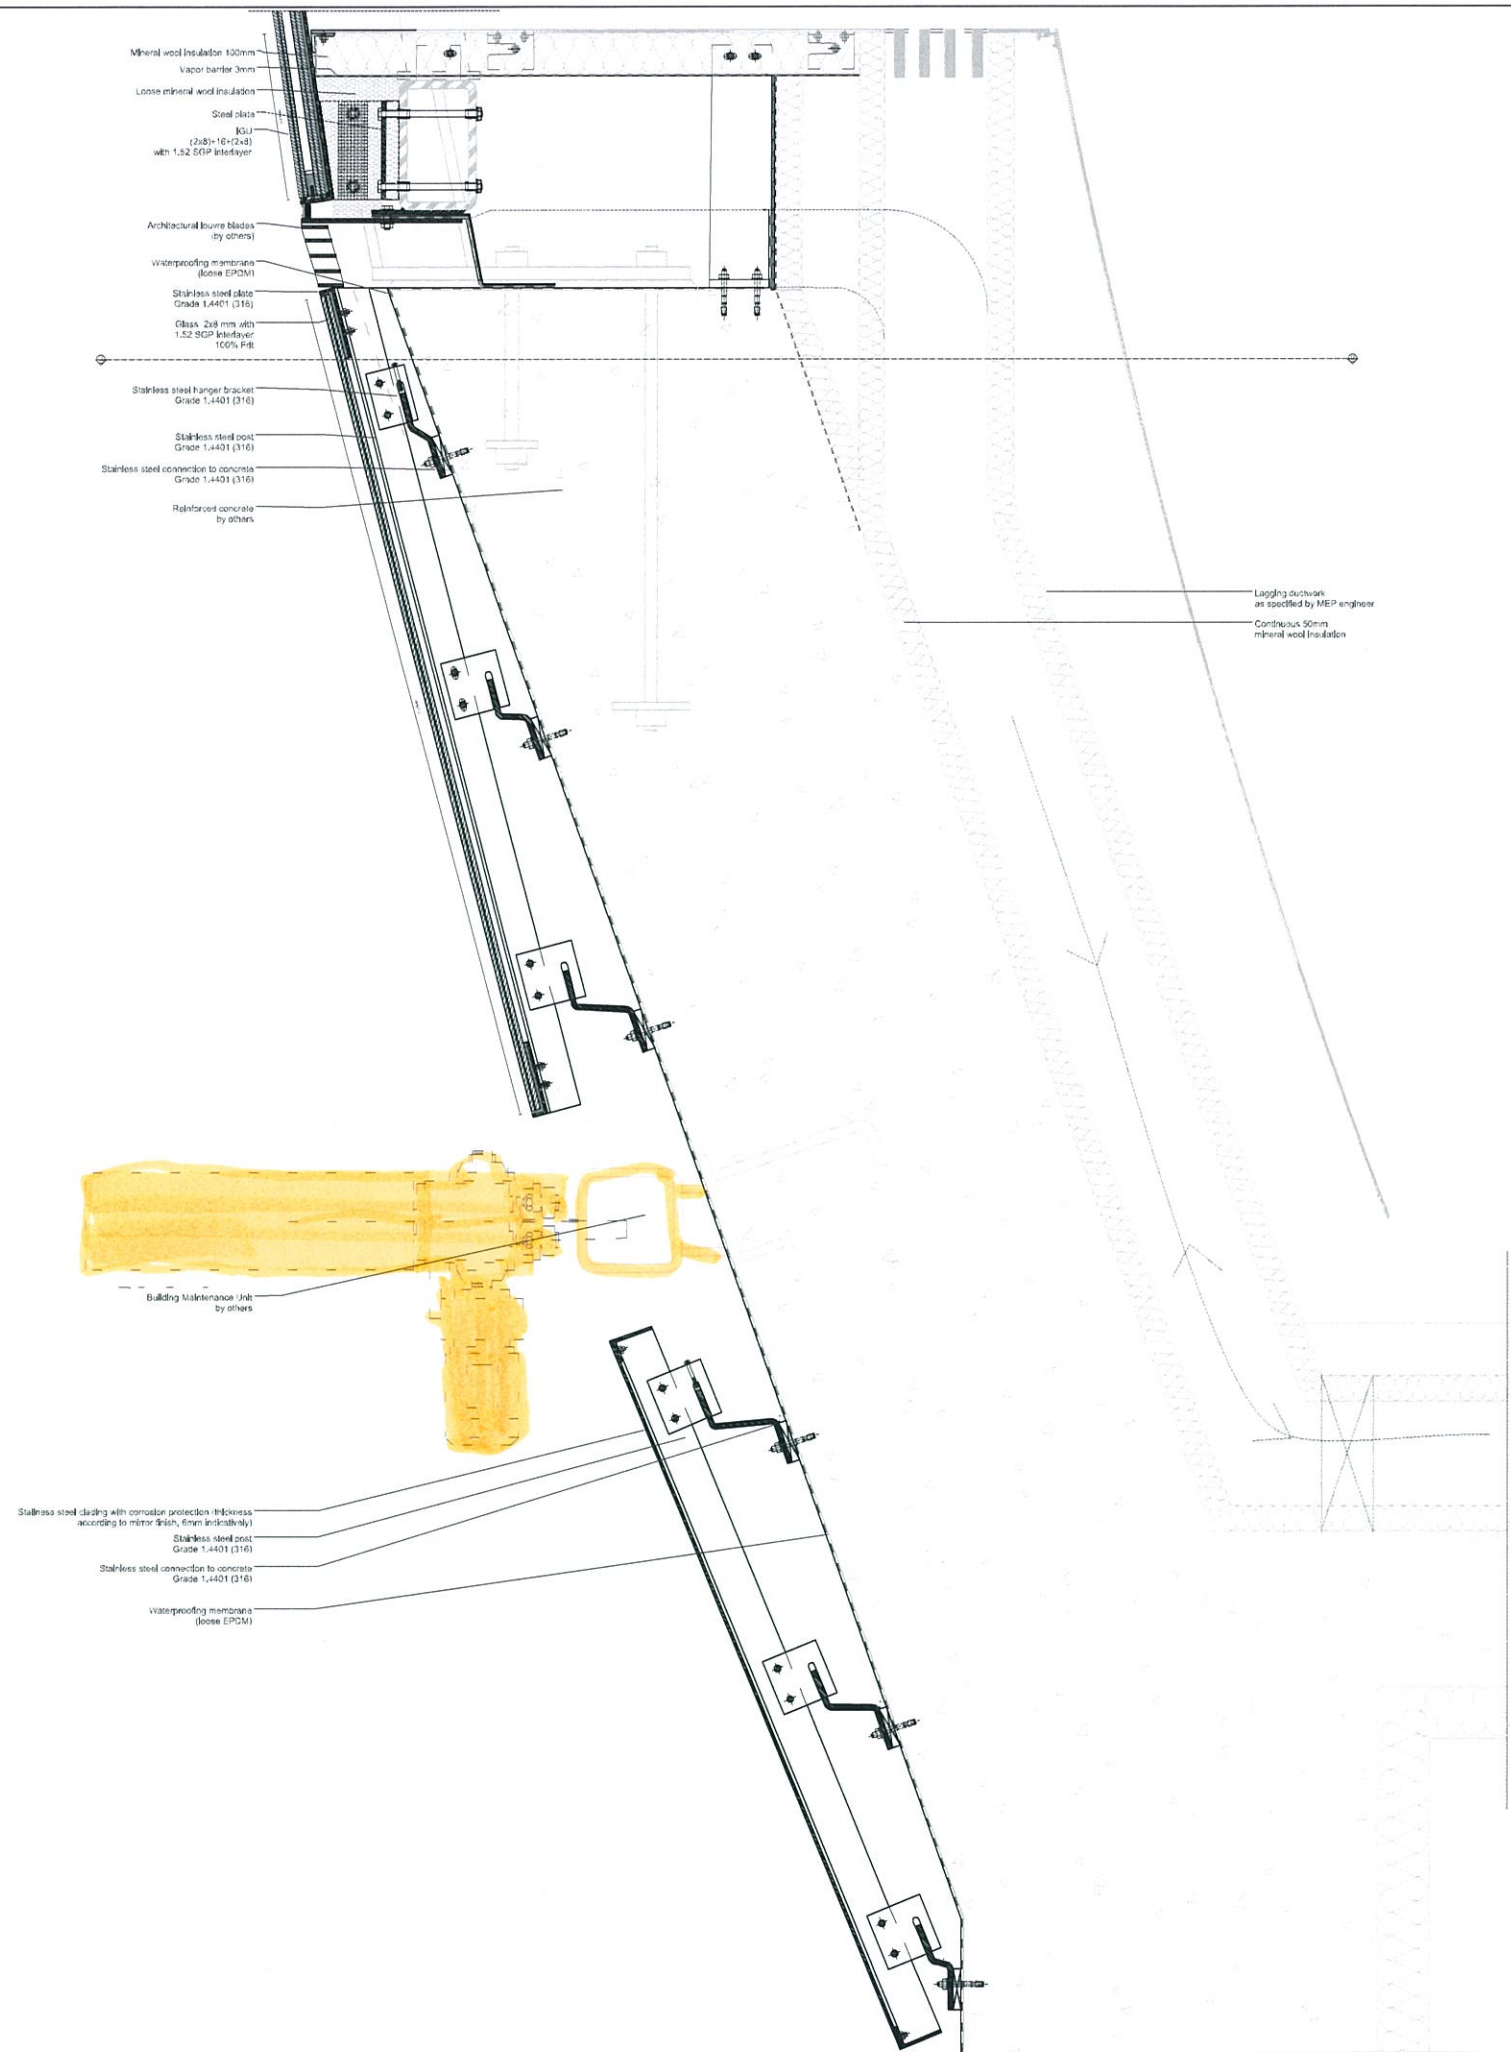

Concrete wall cladding detail - Vertical section (Detail 3)